


# LEGEND

- PCMD - CURRENT**
- MCA - CURRENT**
- PCMD - TO BE ADDED IN 2020**
- MCA - TO BE ADDED IN 2020**
- PCMD - FUTURE**
- MCA - FUTURE**

INTERCHANGE MAINTENANCE WITHIN CDOT ROW PER IFDA IC-4A  
 - SNOW REMOVAL ON SHARED USE PATHS FROM SOUTH ROW LINE TO EB RAMP AND FROM NORTH ROW LINE TO WB RAMP (DOES NOT INCLUDE PATHS BETWEEN I-70 RAMP)  
 - MEDIAN LANDSCAPING & IRRIGATION (IF ANY WITH POWER & WATER PROVIDED BY OTHERS)  
 - EDGE/TREELAWN LANDSCAPING & IRRIGATION (IF ANY WITH POWER & WATER PROVIDED BY OTHERS)  
 - INTERCHANGE LANDSCAPING WITH IRRIGATION AS DEPICTED IN SECTION 7 OF IFDA IC-4A (POWER & WATER PROVIDED BY OTHERS)  
 - GRAFFITI REMOVAL & AESTHETIC CONCRETE STAIN OR PAINT WITH APPROPRIATE FEDERAL COLOR NUMBERS ON SITE WALLS & WING WALLS (#30450), AND CONCRETE SURFACES FACING THE SHARED USE PATH (#33613) (CDD TO PROVIDE A SUPPLY OF PAINT/STAIN)  
 - AESTHETIC ELEMENTS (MONUMENTS, STREET NAME ON SITE WALLS, SITE WALLS, ACCENT UP LIGHTING ON SITE WALLS AND MONUMENTS (POWER PROVIDED BY OTHERS), AND LED STEP LIGHT PEDESTRIAN LIGHTING ON SIDEWALK SIDE OF TRAFFIC/PED BARRIERS AND THE PED RAILING/FENCING (POWER PROVIDED BY OTHERS)

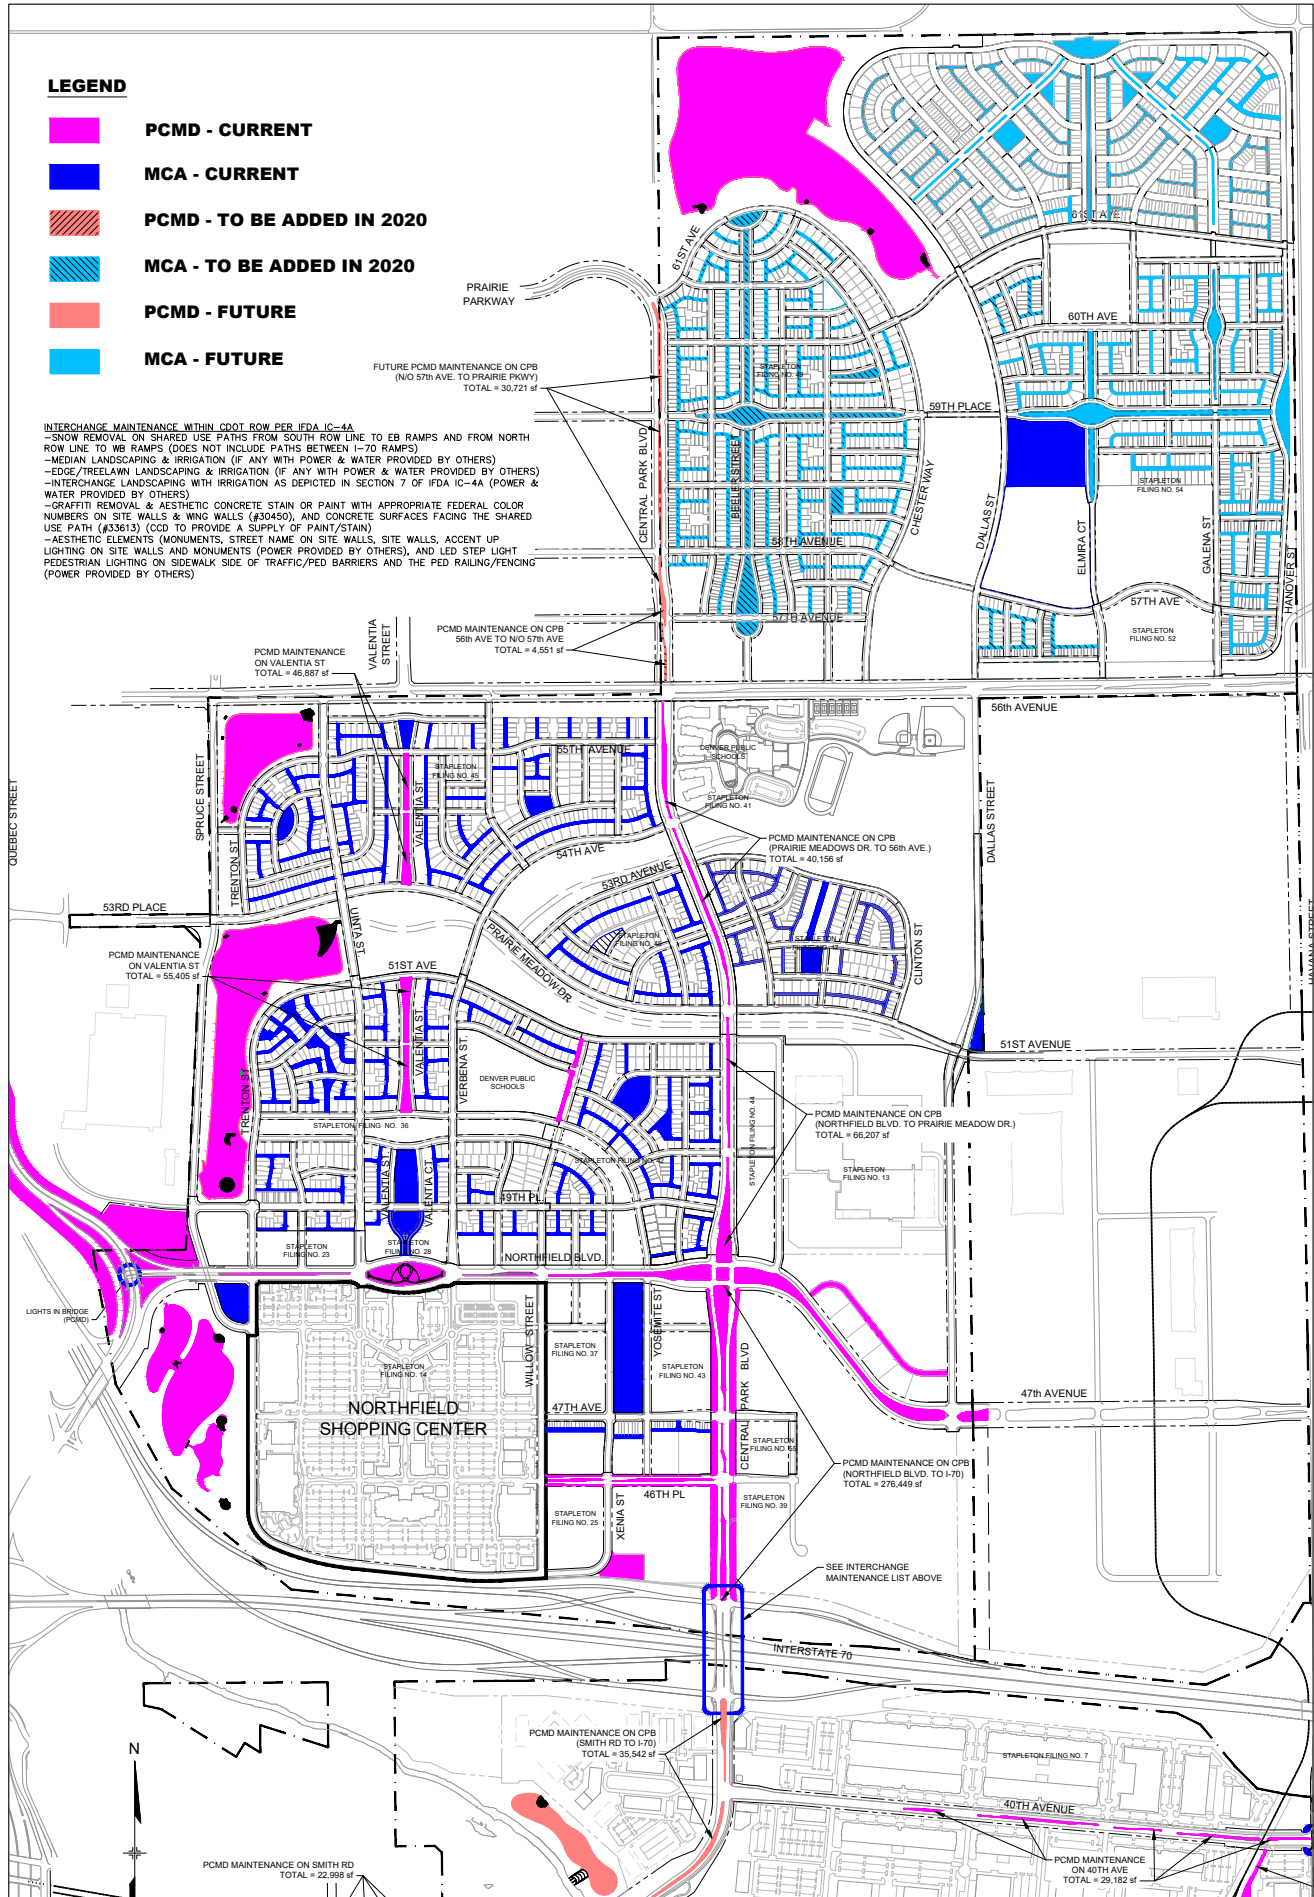

## STAPLETON MANAGED FACILITIES (NORTH) AS OF MARCH 18, 2020

PREPARED BY:



JOB NO. 18.447.001

SHEET 2 OF 2