


GENERAL NOTES:

IN ORDER FOR A CALL STATION TO COMPLY WITH THE AMERICANS WITH DISABILITIES ACT (ADA), ALL OPERABLE PARTS (I.E. PUSHBUTTONS) MUST BE NO HIGHER THAN 48" ABOVE THE FINISHED FLOOR FROM A FORWARD REACH OR 54" ABOVE THE FINISHED FLOOR FROM A SIDE REACH.

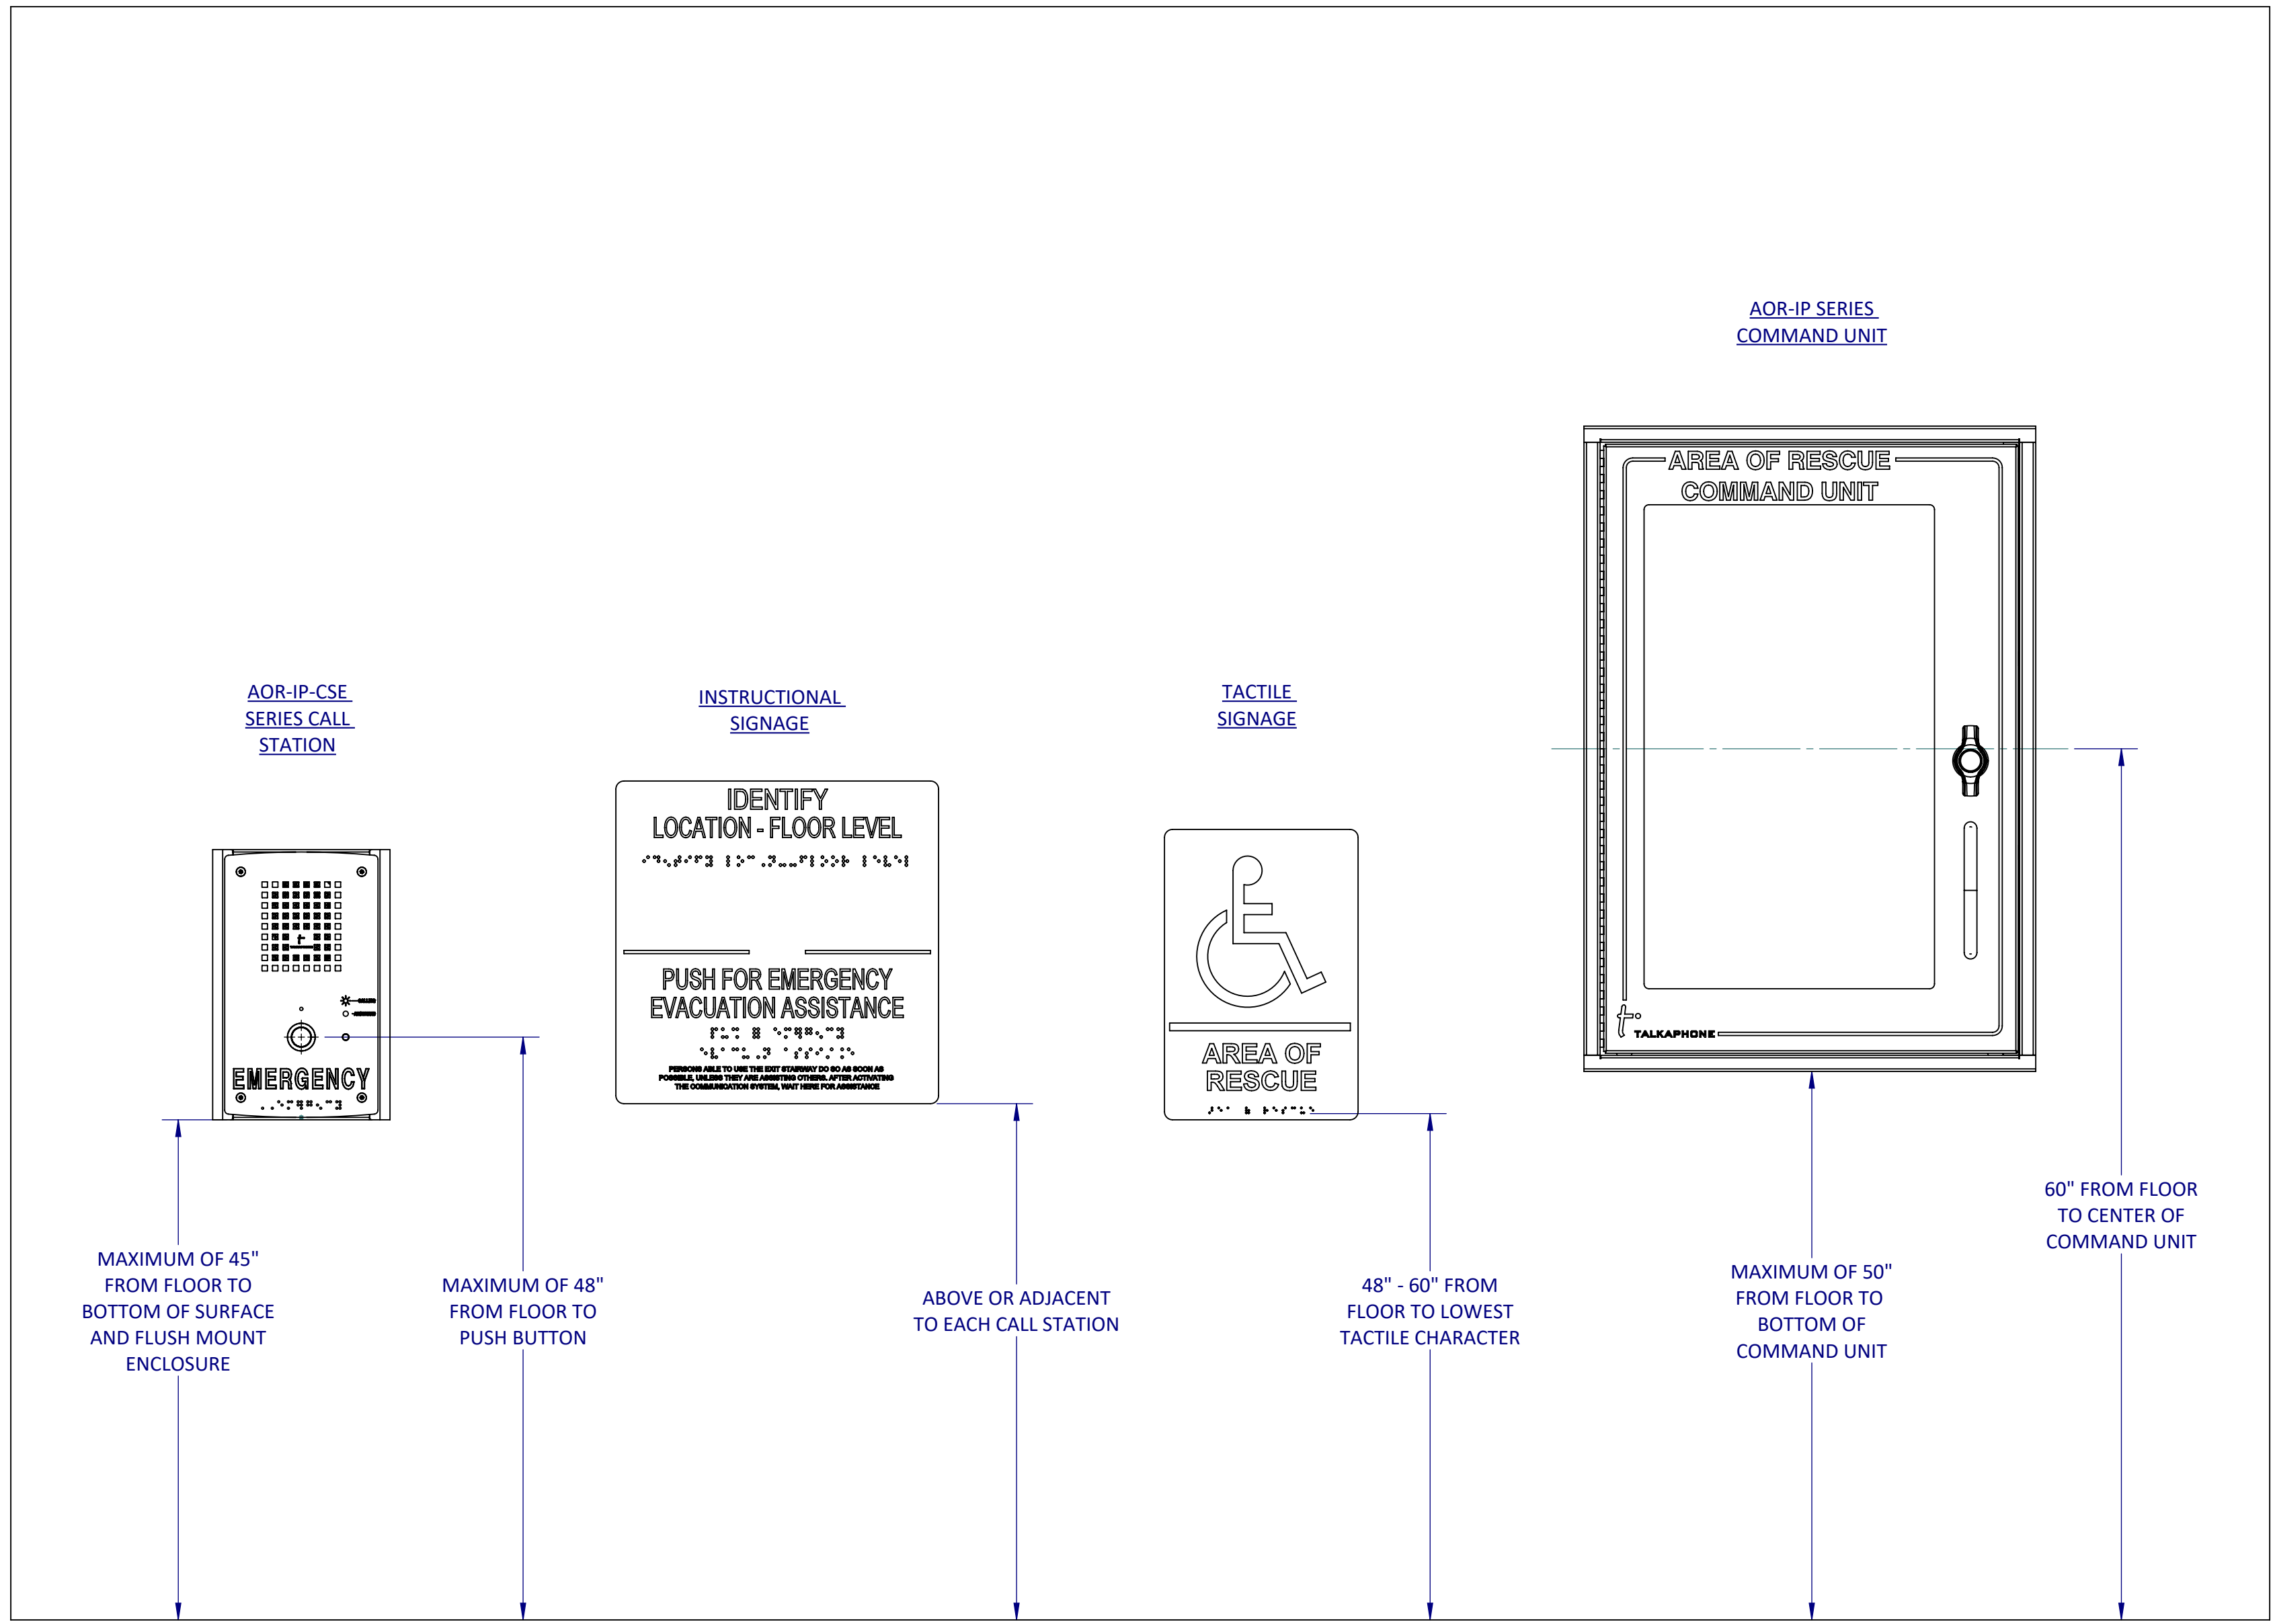

TALKAPHONE
TALK-A-PHONE, LLC
7530 N. NATCHEZ AVE. NILES, IL 60714
WWW.TALKAPHONE.COM

PROPRIETARY AND CONFIDENTIAL
THE INFORMATION CONTAINED IN THIS
DRAWING IS THE SOLE PROPERTY OF
TALK-A-PHONE, LLC. ANY
REPRODUCTION IN PART OR AS A WHOLE
WITHOUT THE WRITTEN PERMISSION OF
TALK-A-PHONE, LLC IS PROHIBITED.

TITLE: AOR-IP SERIES ADA MOUNTING HEIGHT REQUIREMENTS	REV 1.0
---	------------