


GENERAL NOTES:
 IN ORDER FOR A CALL STATION TO COMPLY WITH THE AMERICANS WITH DISABILITIES ACT (ADA),
 ALL OPERABLE PARTS (I.E. PUSHBUTTONS) MUST BE NO HIGHER THAN 48" ABOVE THE FINISHED
 FLOOR FROM A FORWARD REACH OR 54" ABOVE THE FINISHED FLOOR FROM A SIDE REACH.

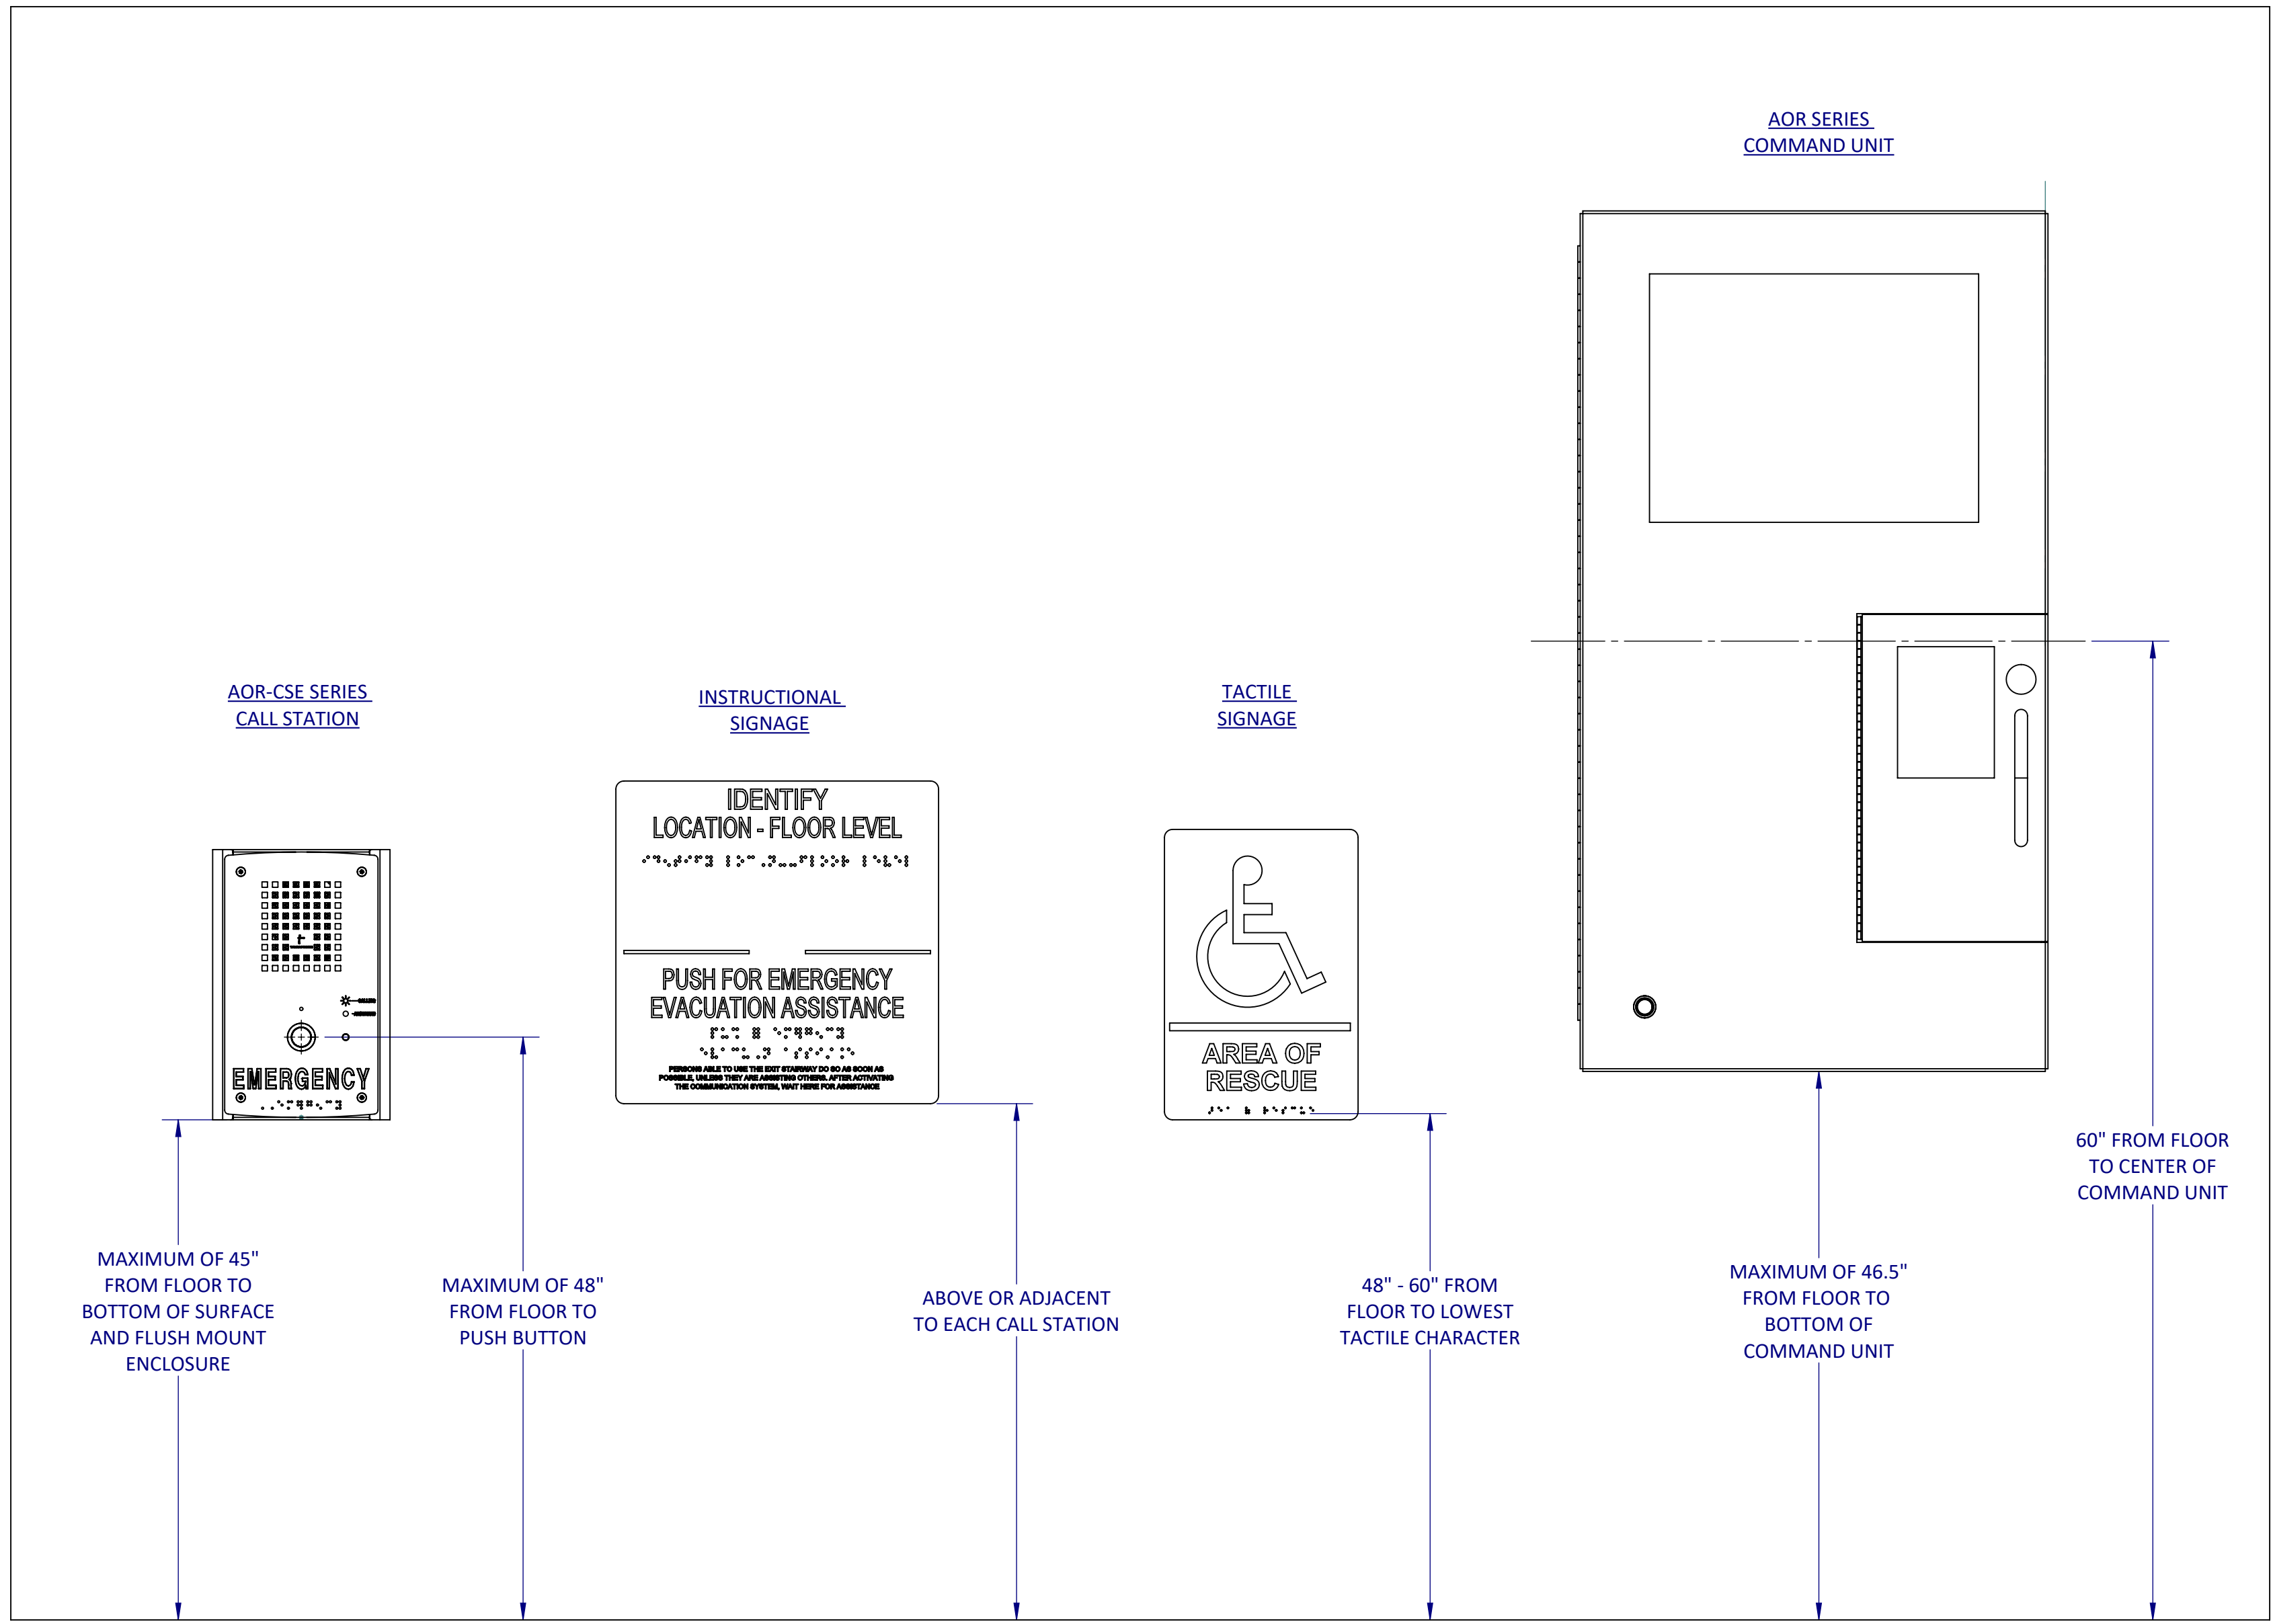

TALKAPHONE
 TALK-A-PHONE, LLC
 7530 N. NATCHEZ AVE. NILES, IL 60714
 WWW.TALKAPHONE.COM

PROPRIETARY AND CONFIDENTIAL
 THE INFORMATION CONTAINED IN THIS
 DRAWING IS THE SOLE PROPERTY OF
 TALK-A-PHONE, LLC. ANY
 REPRODUCTION IN PART OR AS A WHOLE
 WITHOUT THE WRITTEN PERMISSION OF
 TALK-A-PHONE, LLC IS PROHIBITED.

TITLE: AOR SERIES ADA MOUNTING HEIGHT REQUIREMENTS	REV 1.0
--	------------